

Architectural elevation drawing of the North-West facade of a house. The drawing shows a two-story building with a tiled roof, several windows, a central entrance, and a garage on the right. Height markers indicate: H1 = 4.45 m/00 at the roofline, H2 = 7.85 m/00 at the top of the roof, H3 = 6.24 m at the top of the second floor, and H4 = 4.47 m at the top of the first floor. The drawing is labeled "Façade Nord-ouest" and includes property lines.

Architectural drawing of a house facade with dimensions. The drawing shows a symmetrical facade with a central entrance and two side windows. The roof is gabled. Dimensions are provided in meters (m) and centimeters (cm). Key dimensions include: overall width 3.00m, overall height 3.60m, central entrance width 1.15m, side window width 1.15m, and various smaller dimensions for structural elements and roof pitch.

29 RUE DES BOUTONS D'OR, 34070 MONTPELLIER

29 RUE DES BOUTONS D'OR, 34070 MONTPELLIER





29 RUE DES BOUTONS D'OR, 34070 MONTPELLIER

Echelle : 1:200, 1:1,91, 1:2,22, 1:


PLAN ETAGE


ech : 1/100° [1cm par mètre]

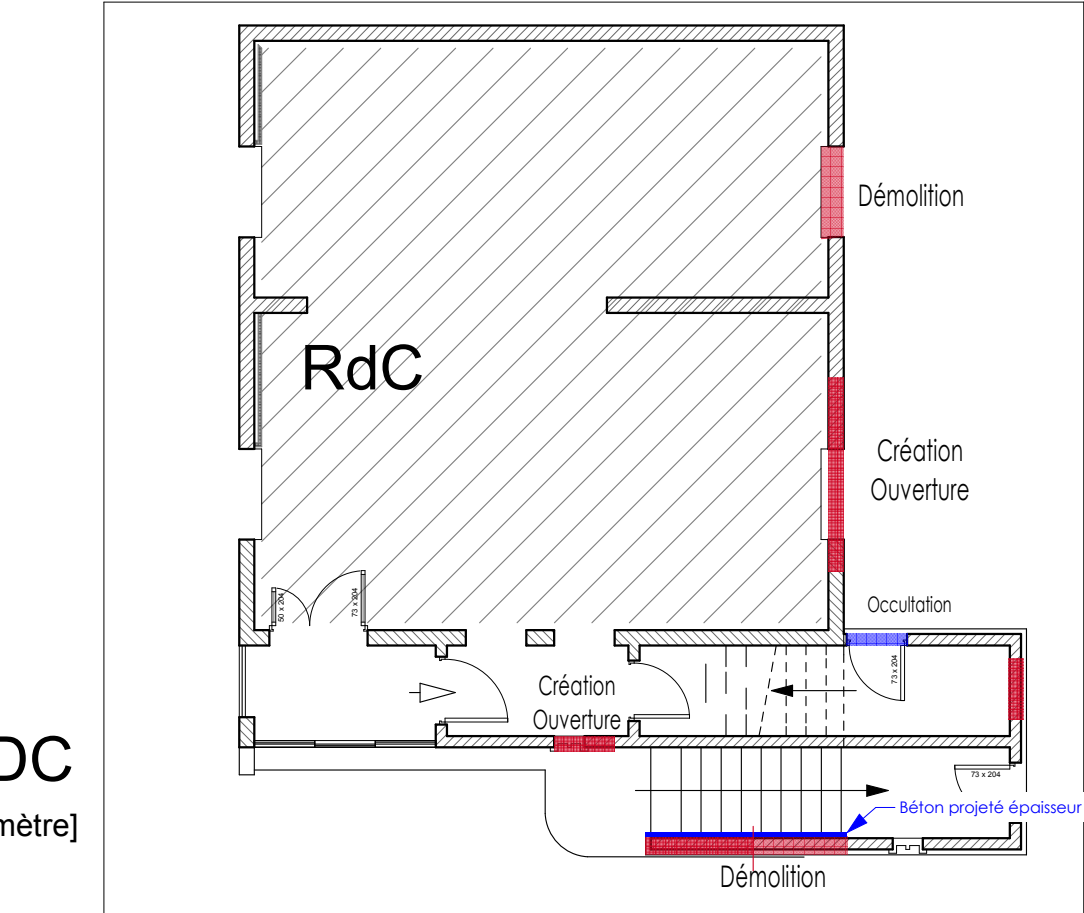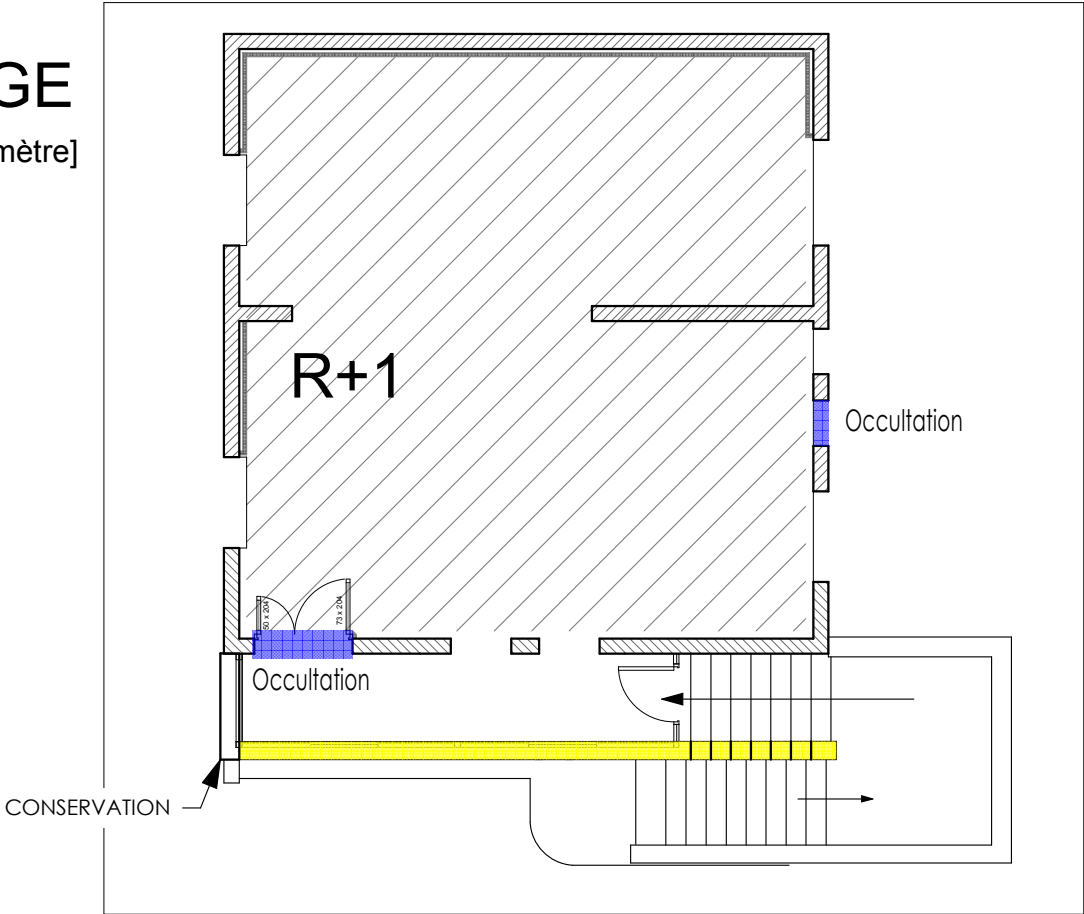



PLAN RDC


ech : 1/100° [1cm par mètre]


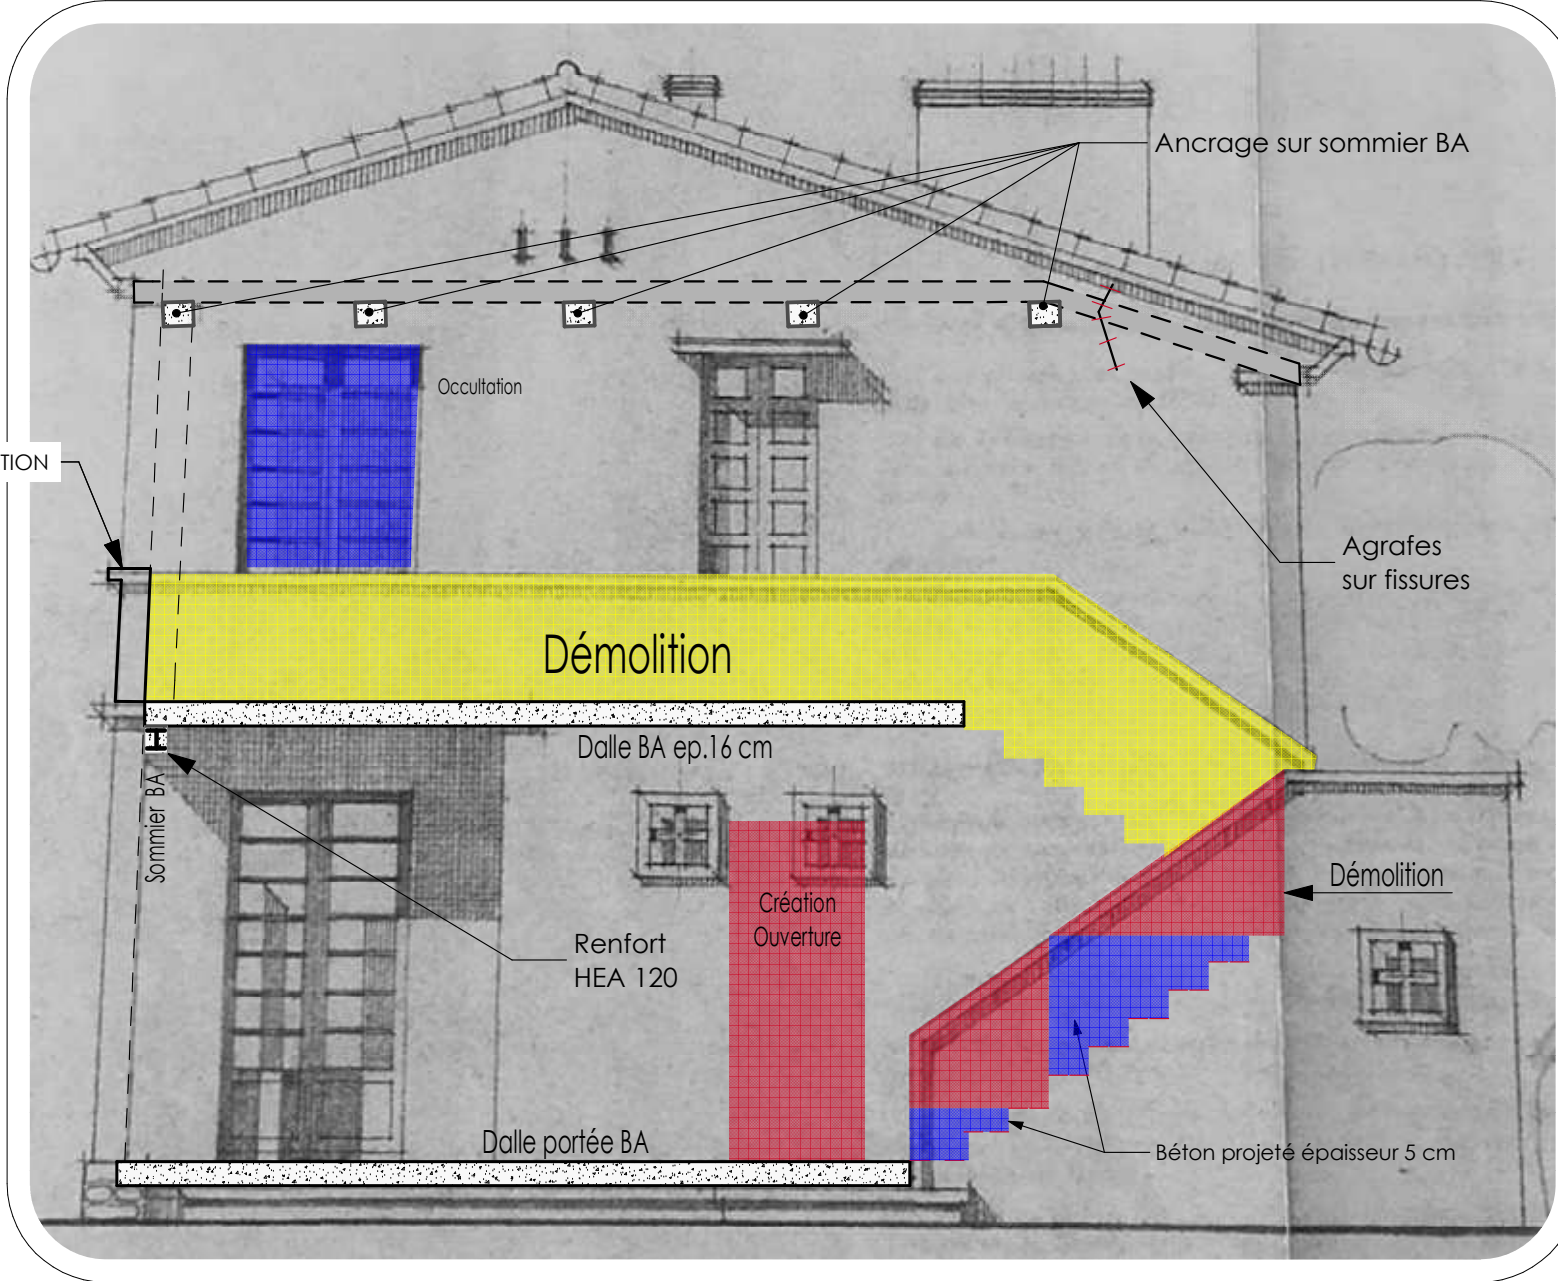


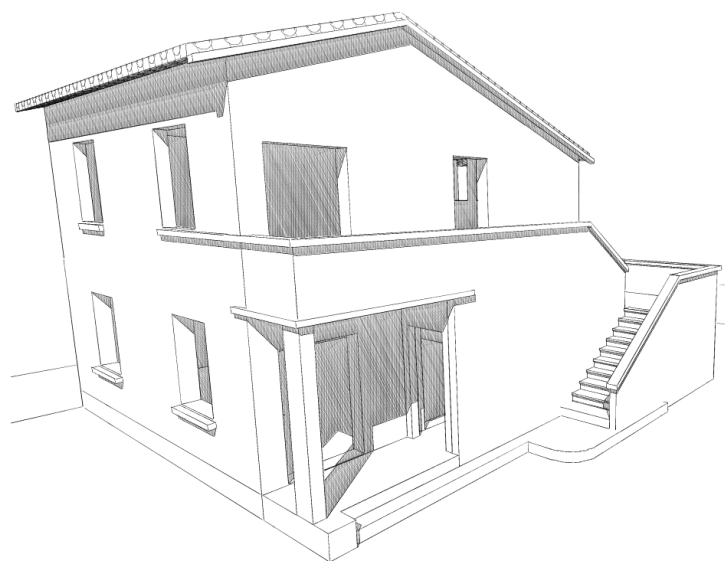

Existant

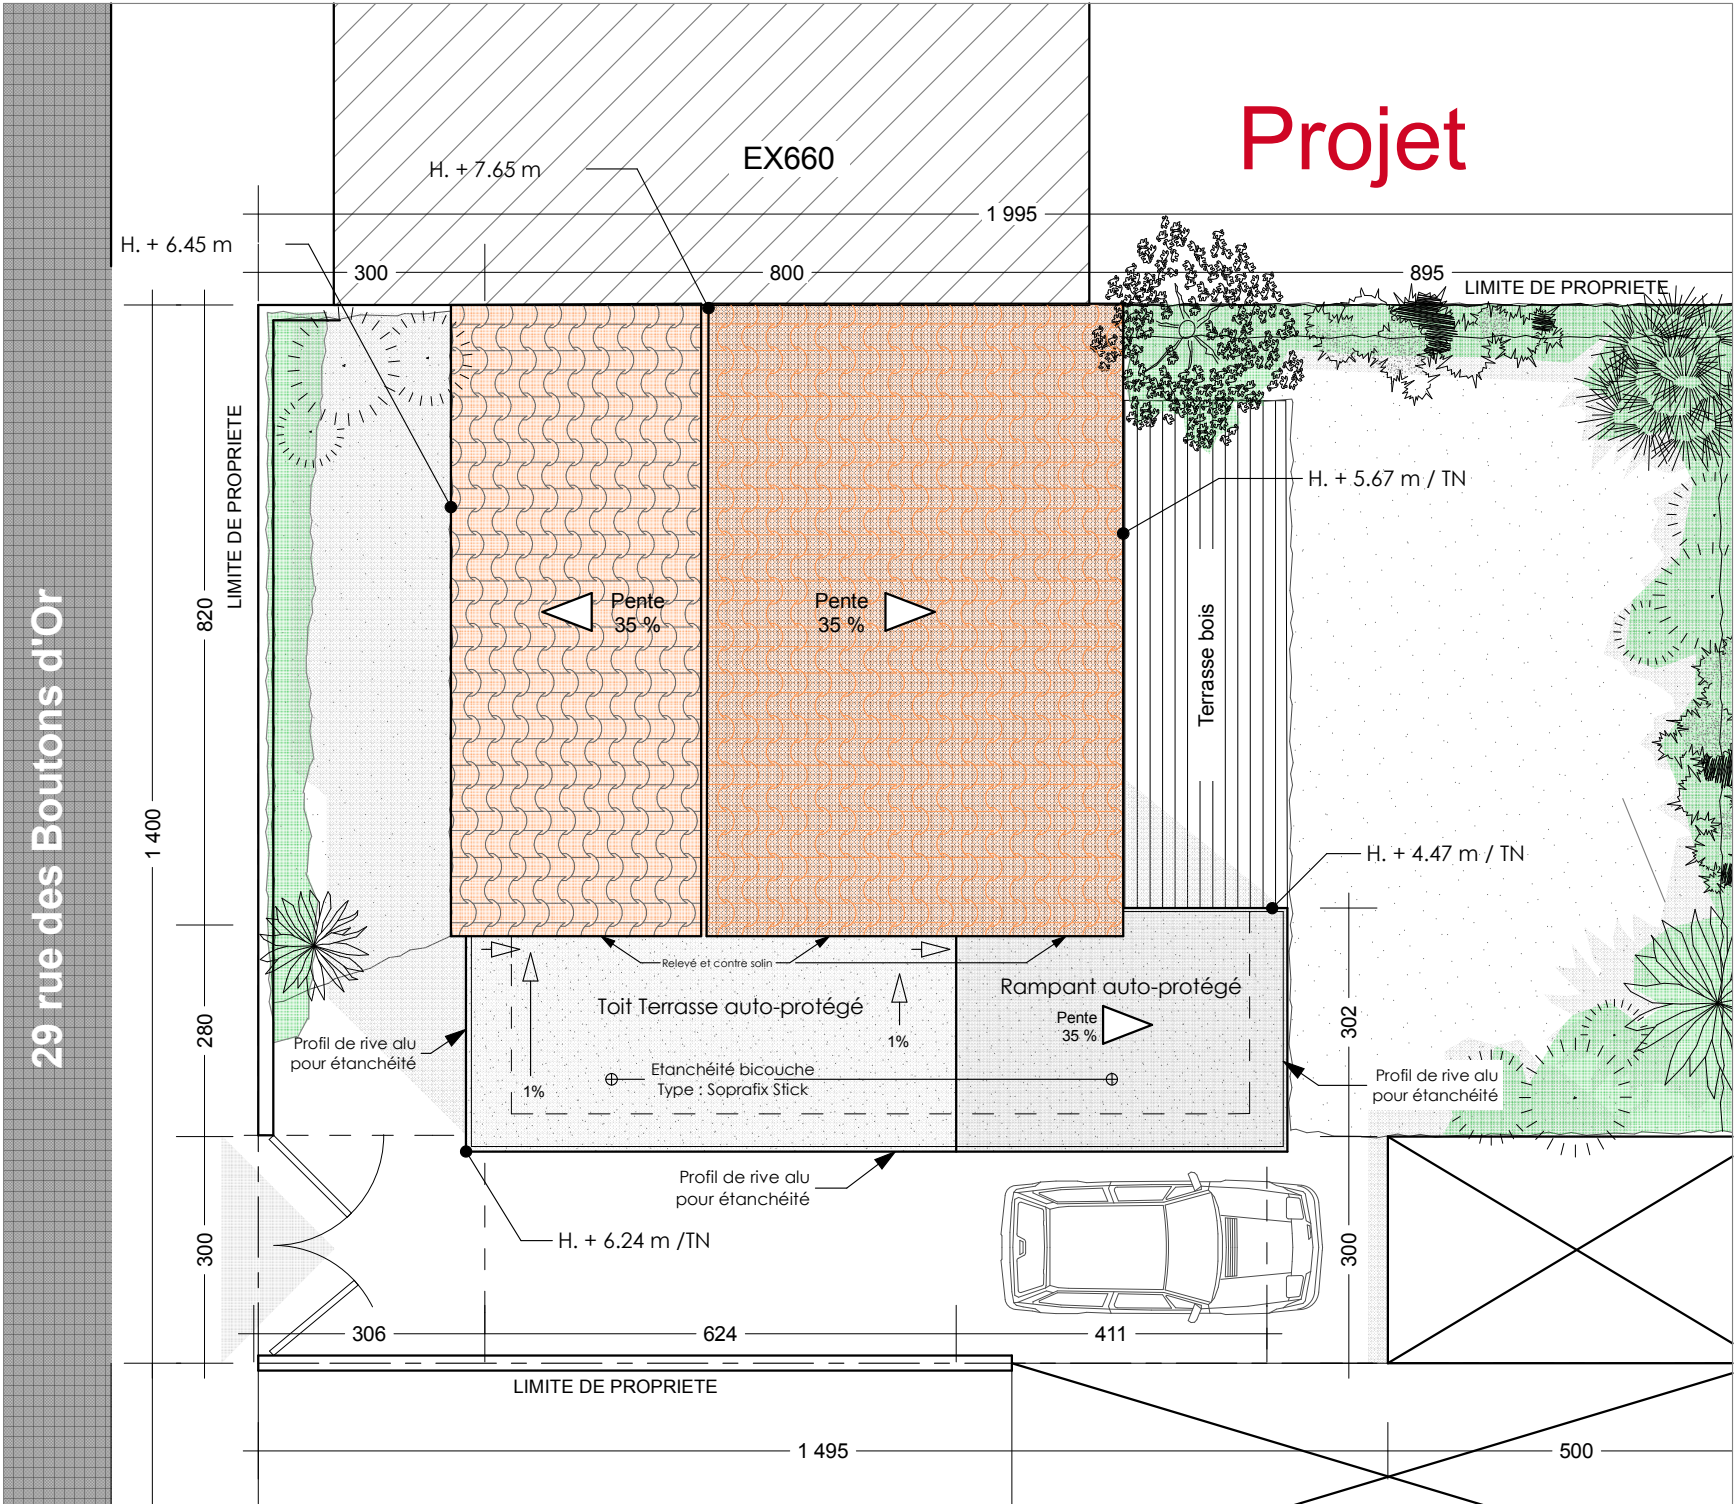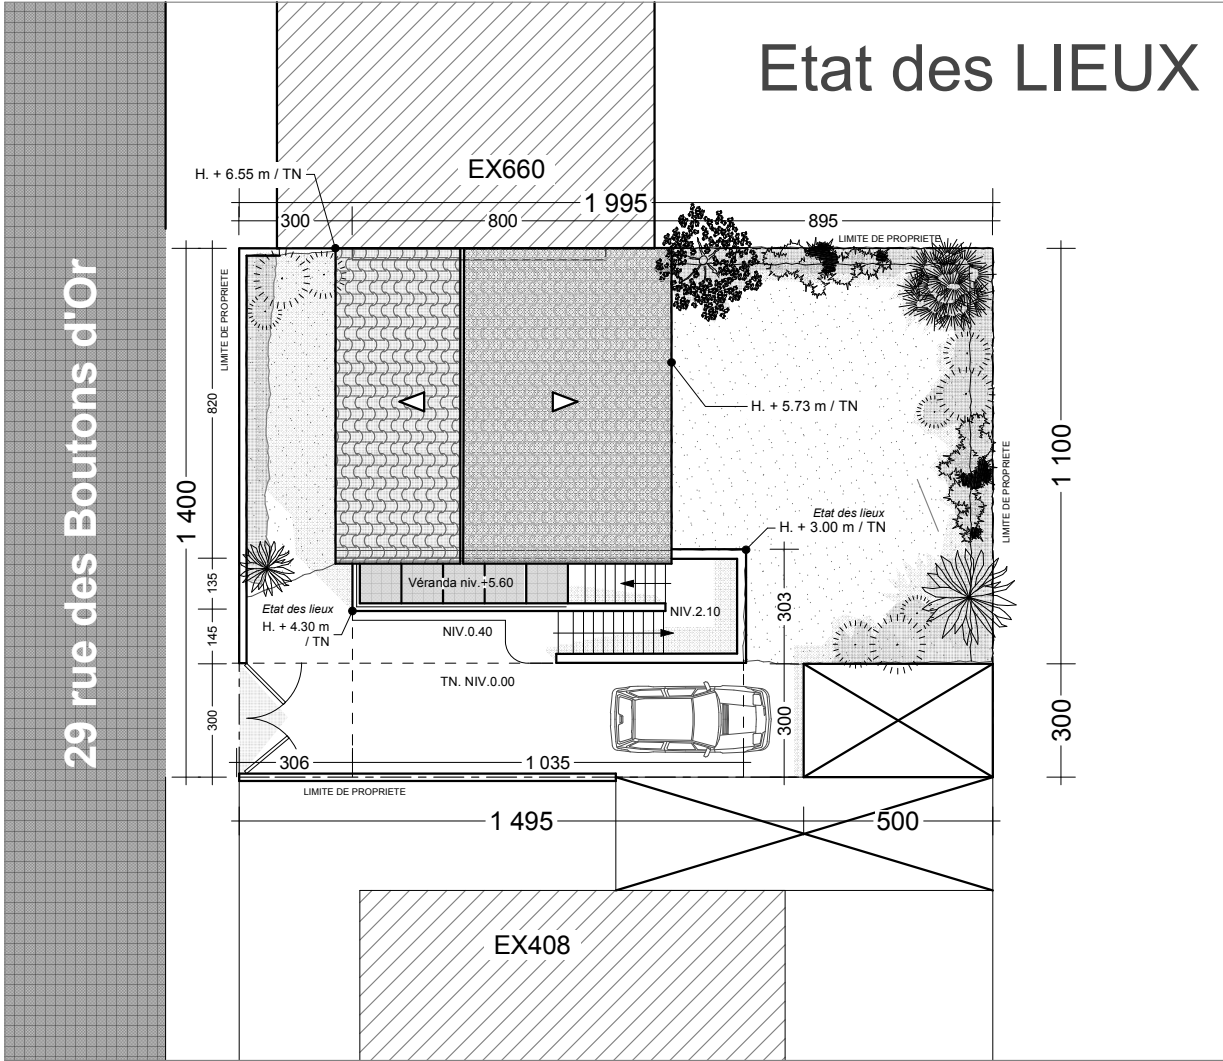

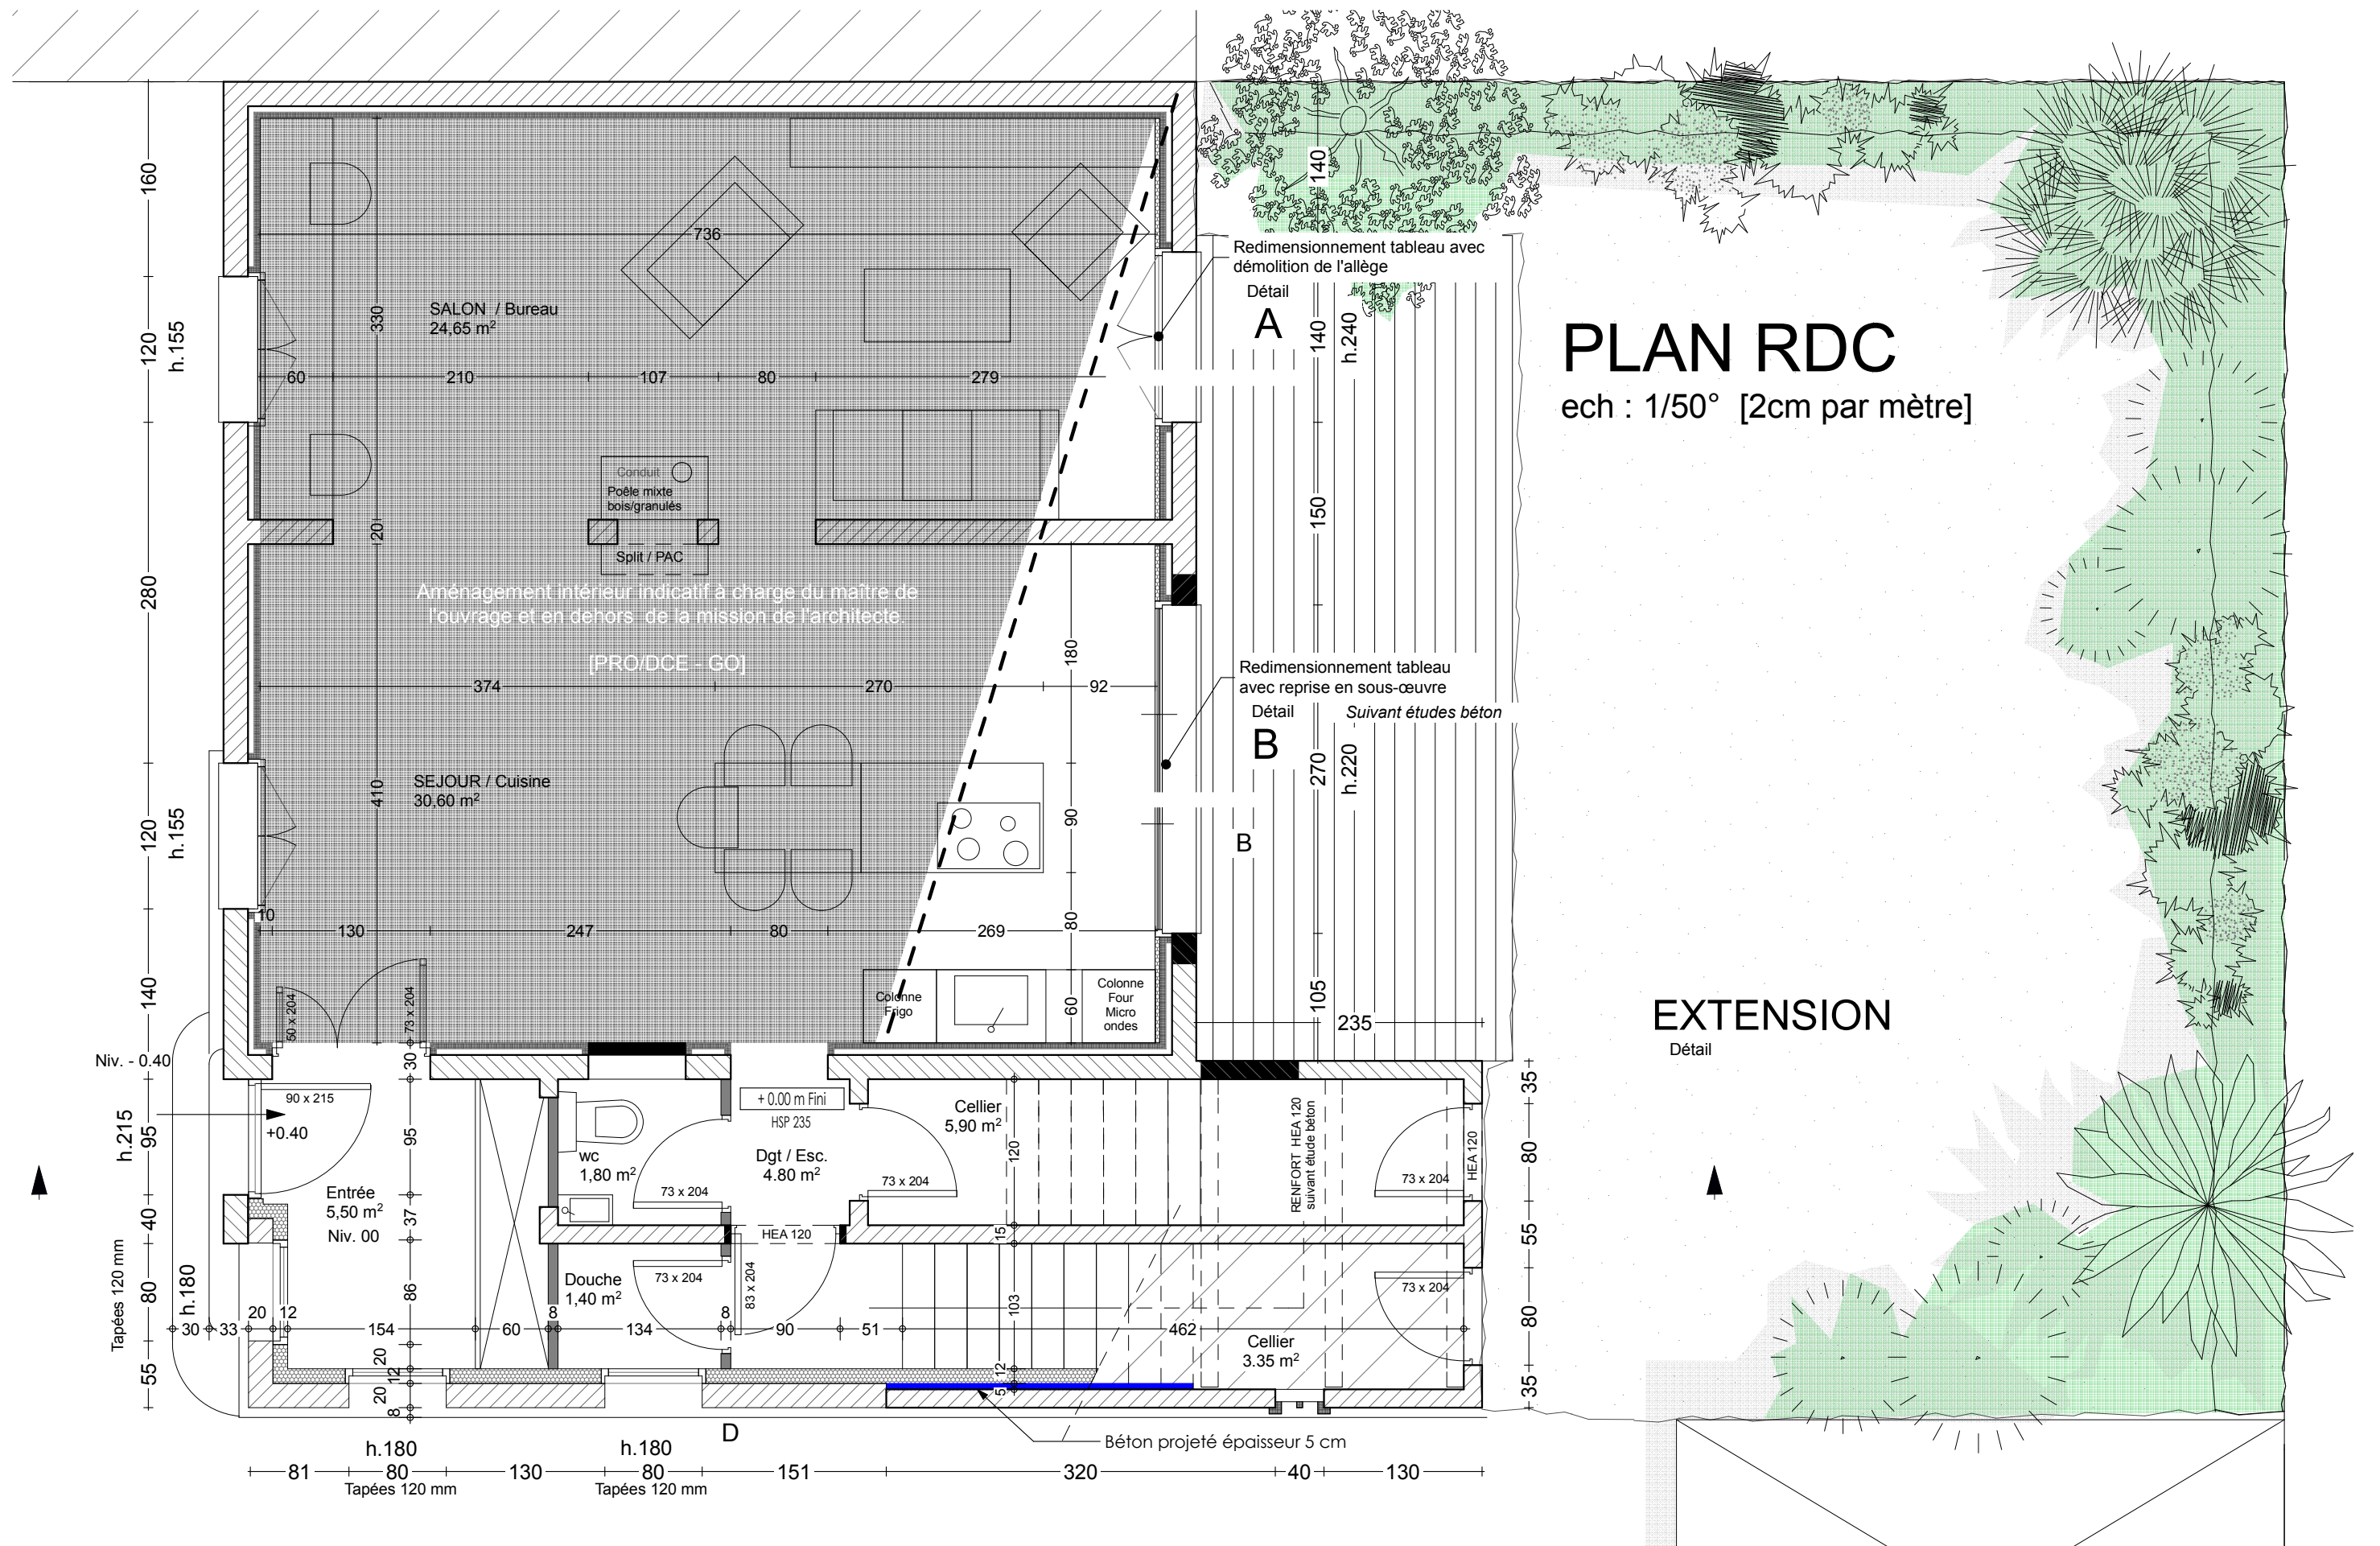

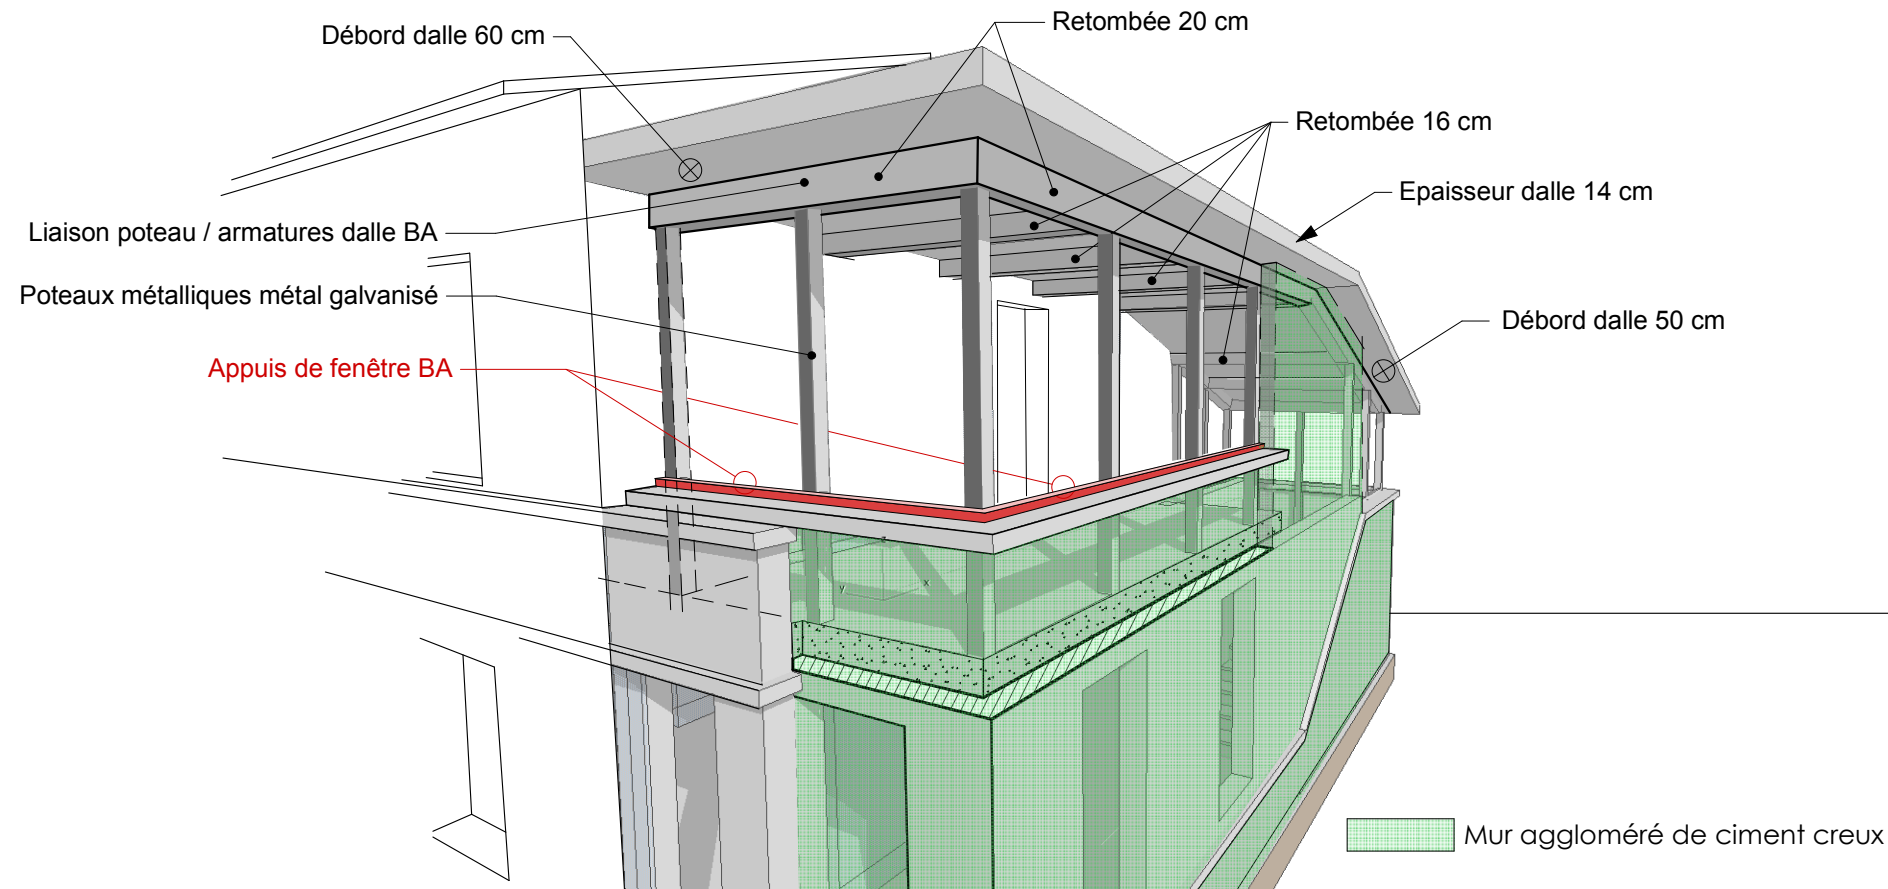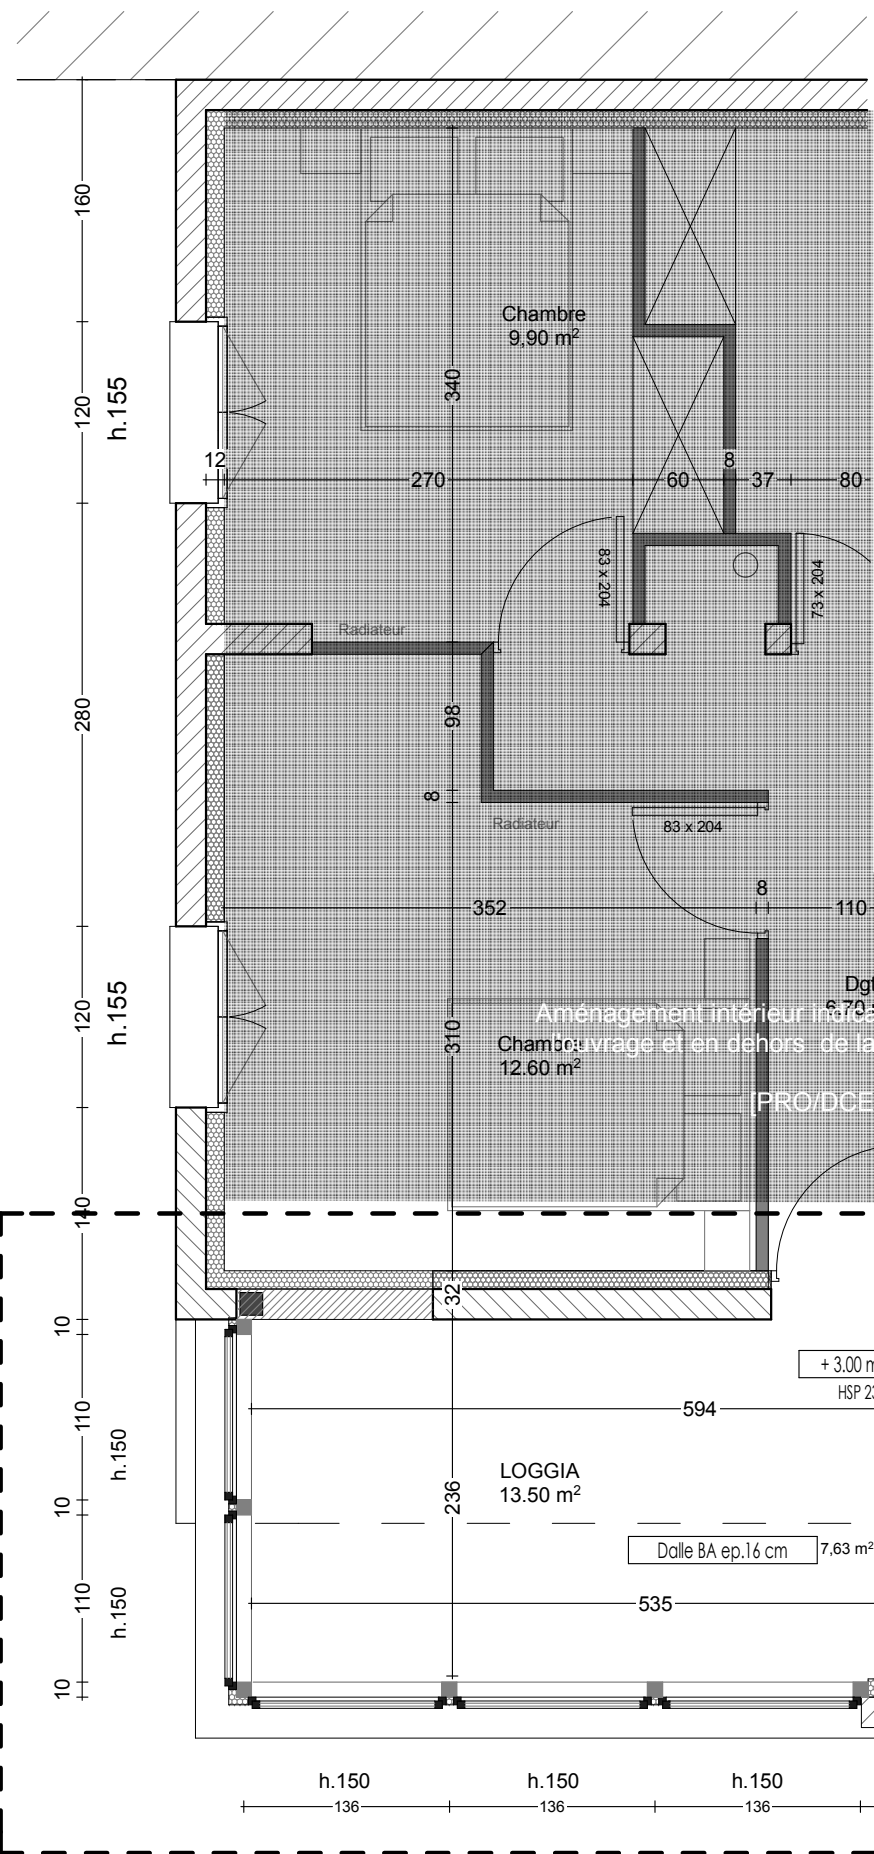

PLAN R+1


ech : 1/50° [2cm par mètre]

Hauteur garde-corps 1 mètre


EXTENSION

Détail


ech : 1/50° [2 cm par mètre]

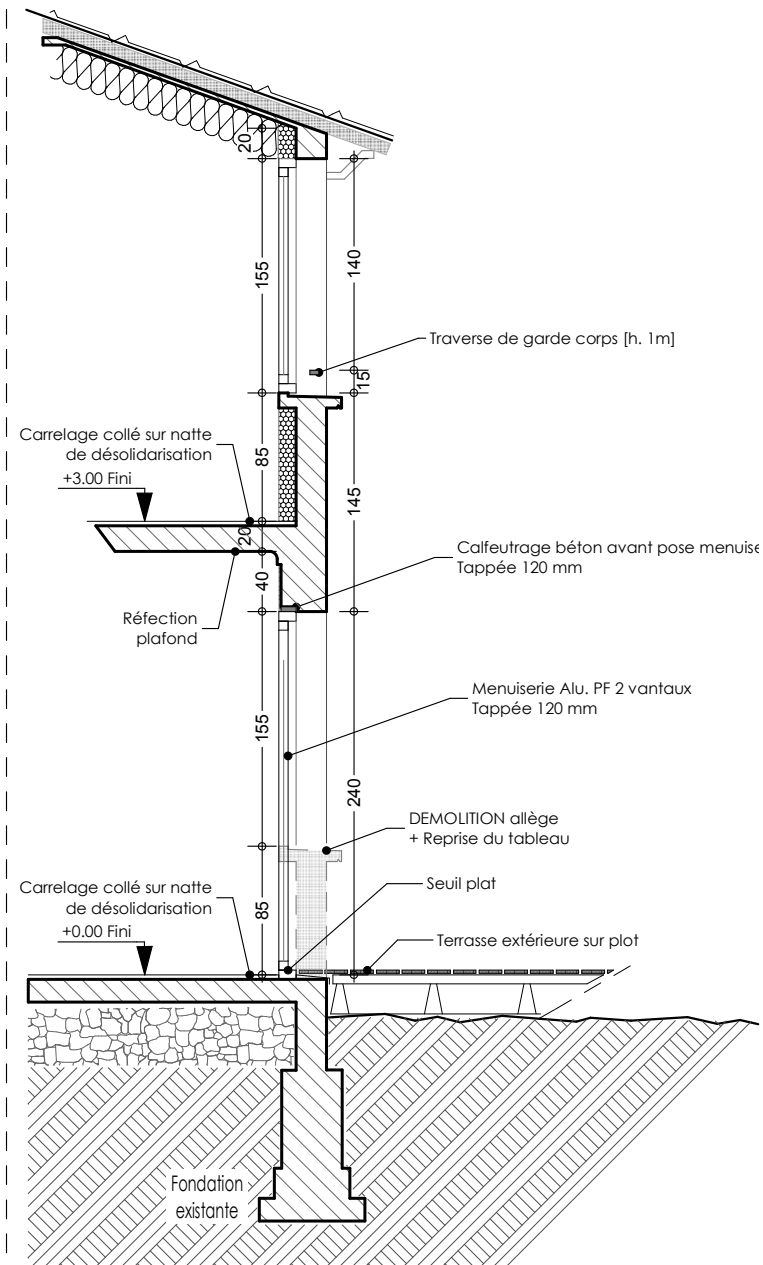


ech : 1/50° [2 cm par mètre]

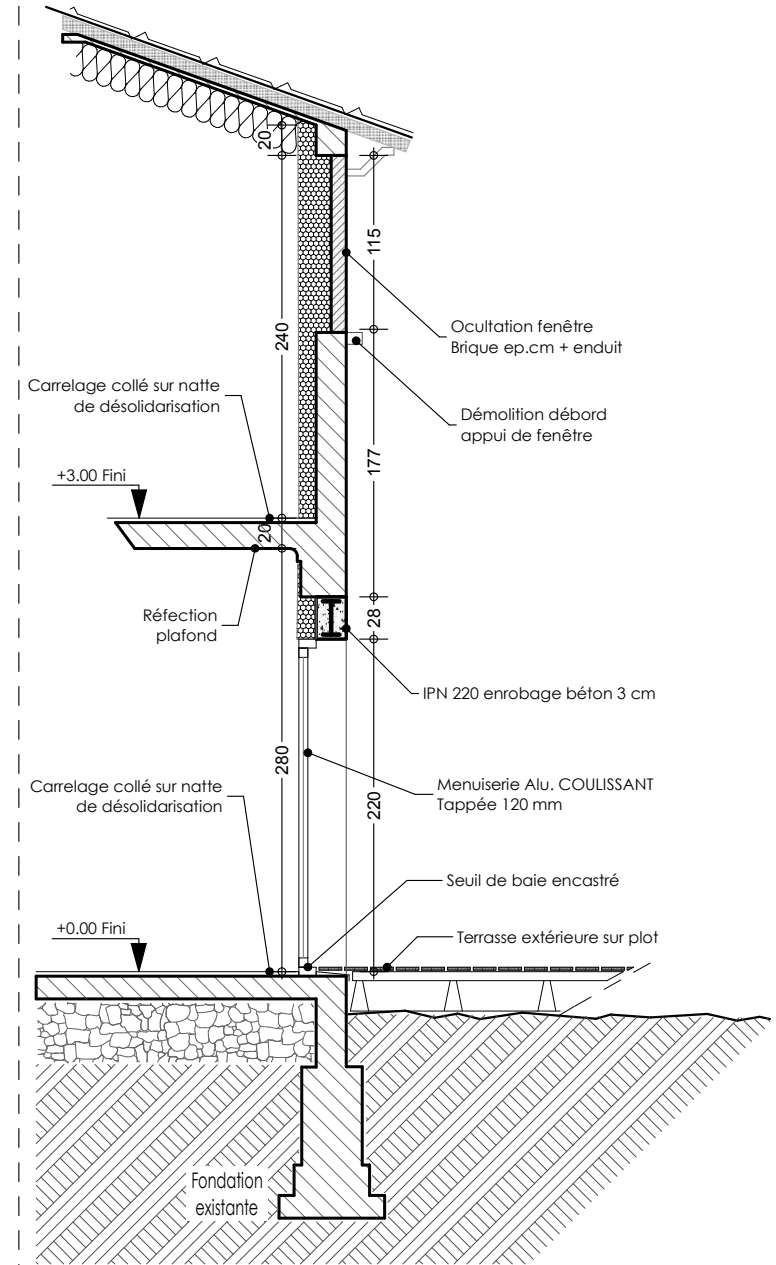

Plan de coupe / R+1

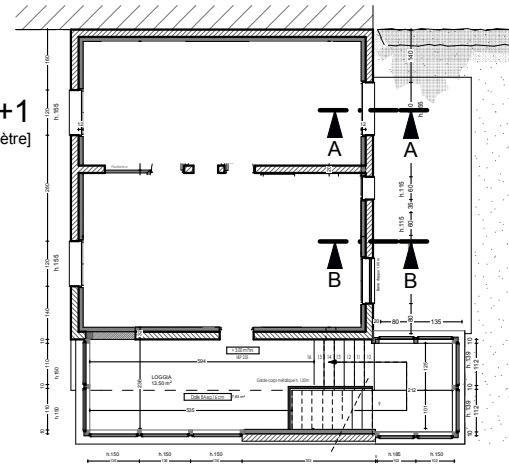


Plan de coupe / RdC

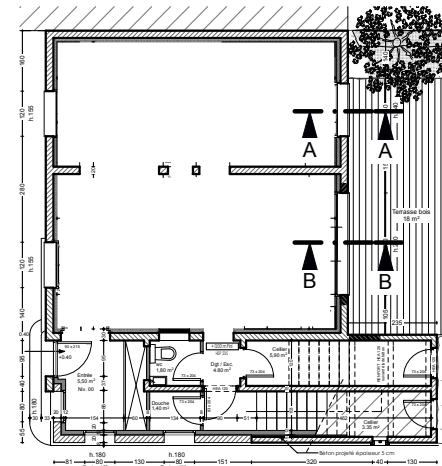


COUPE CC

ech : 1/50° [2 cm par mètre]

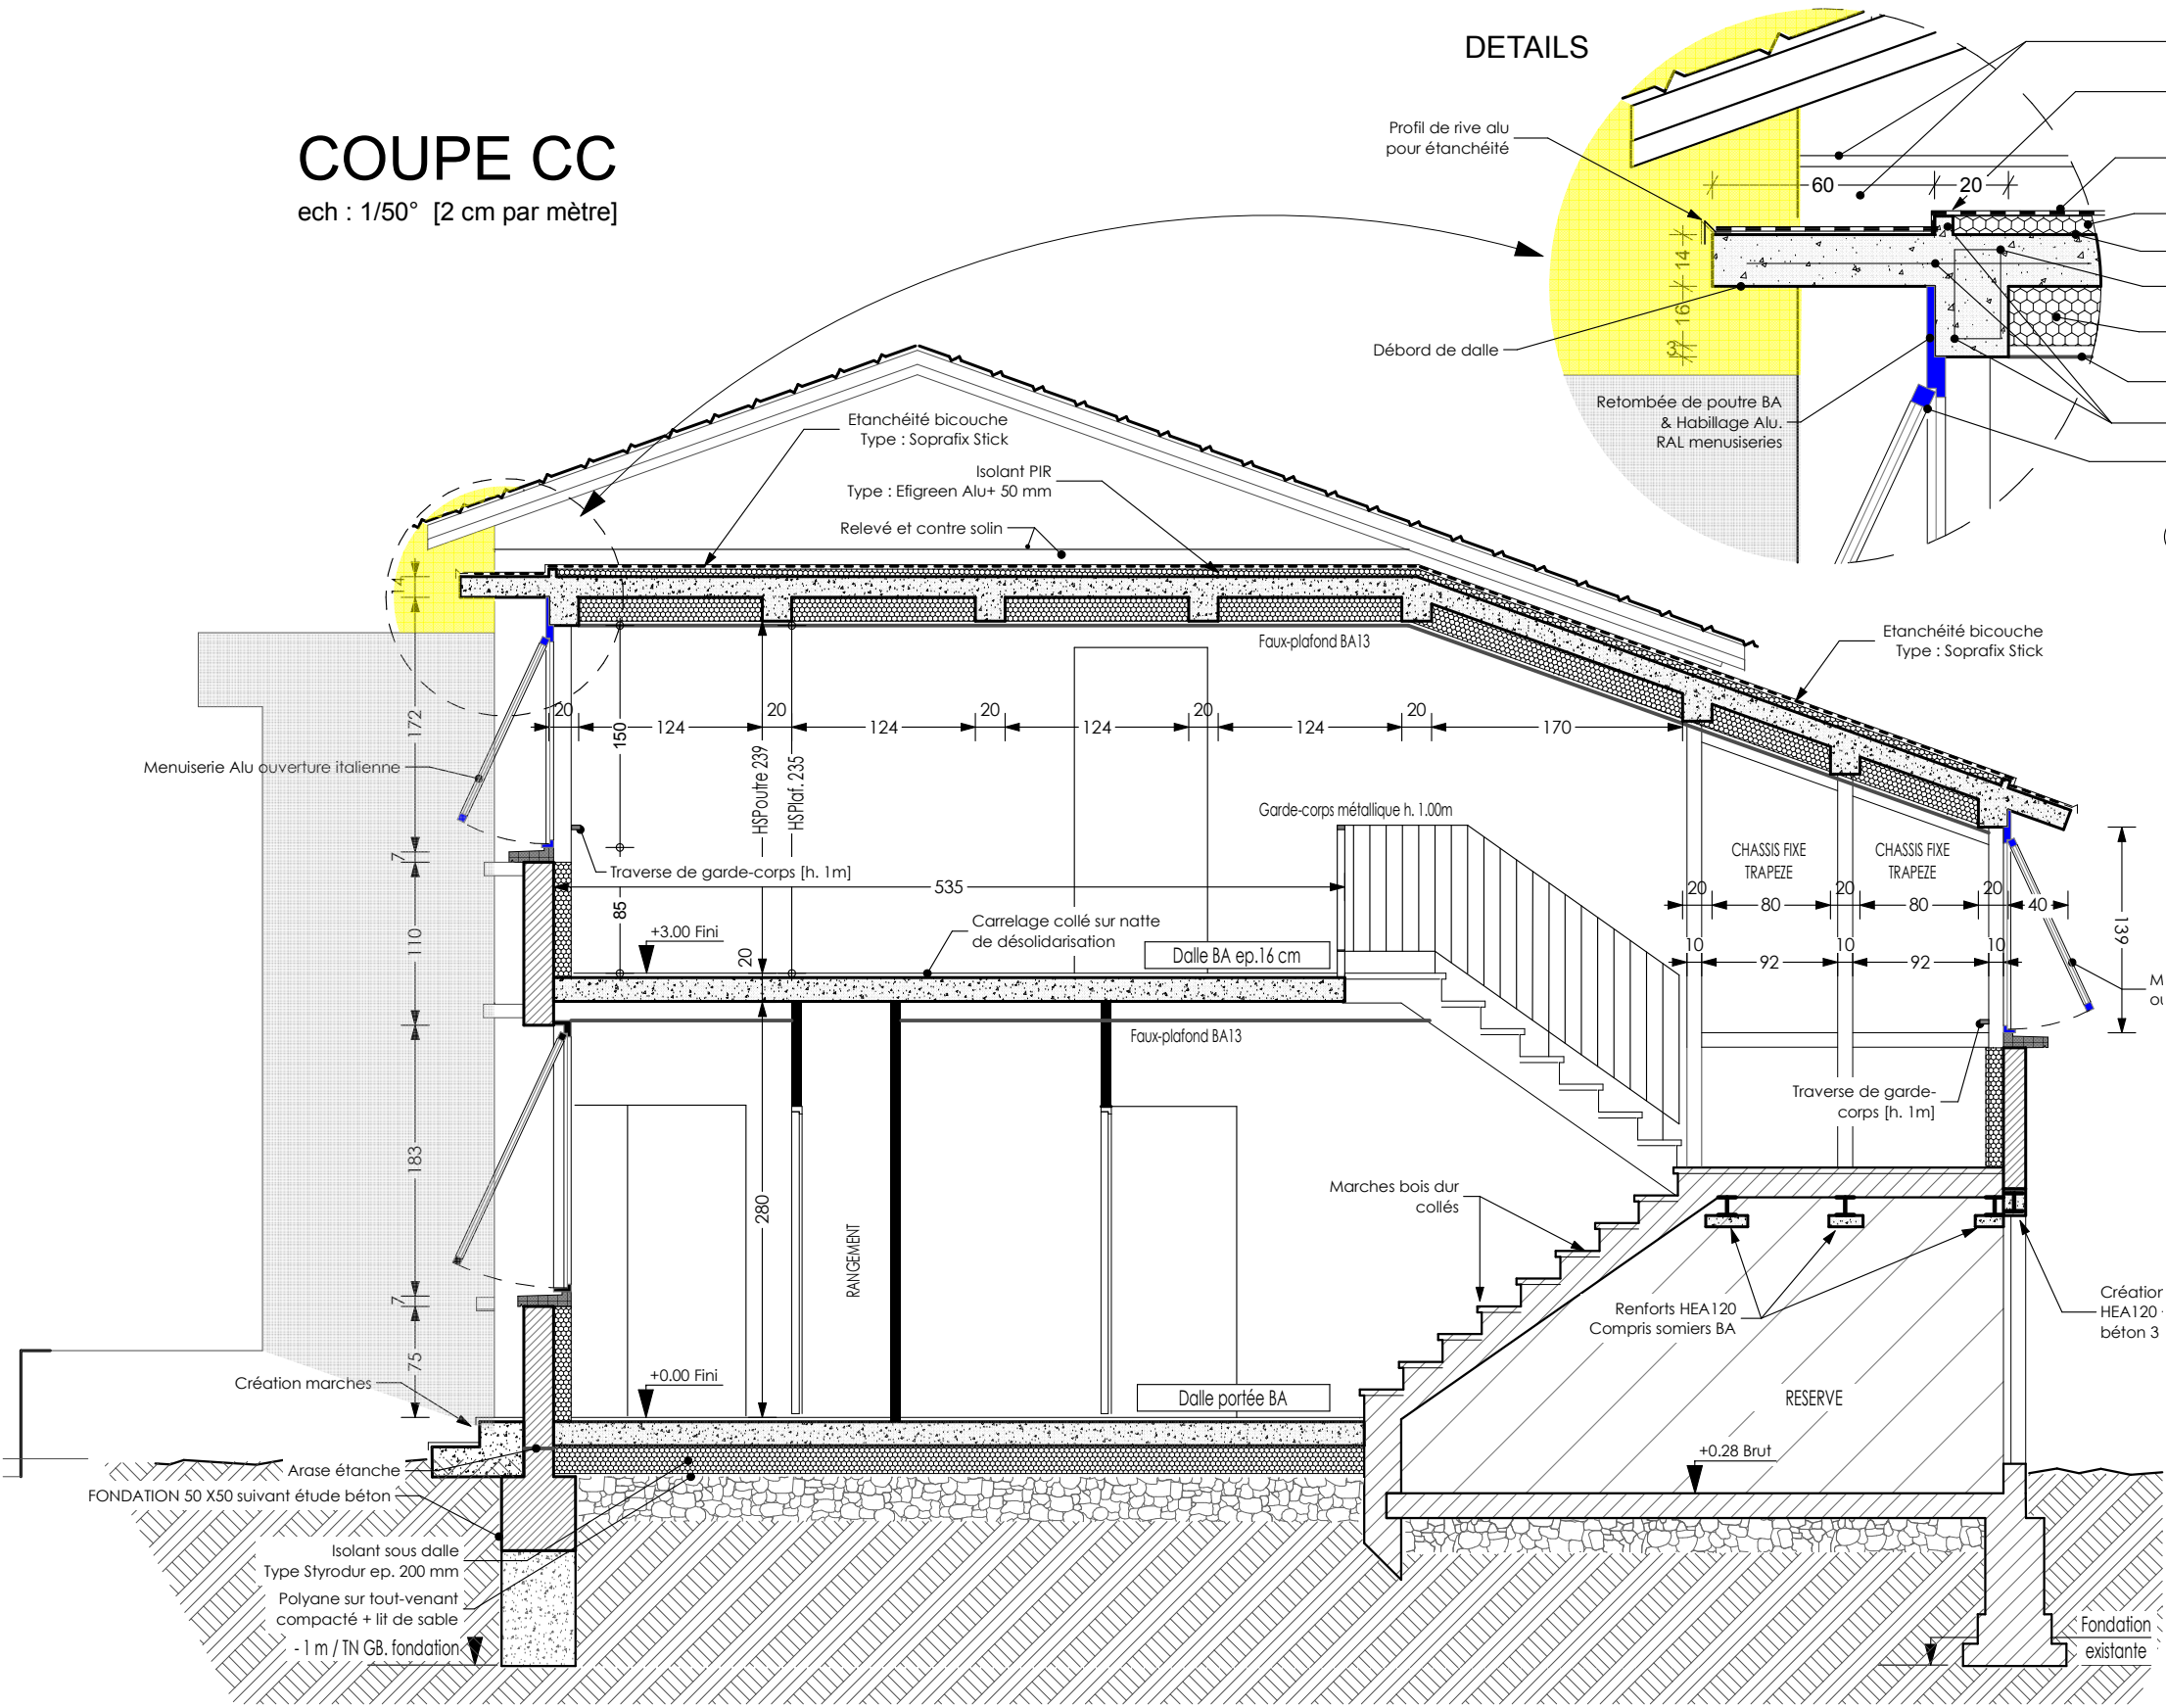


DETAILS

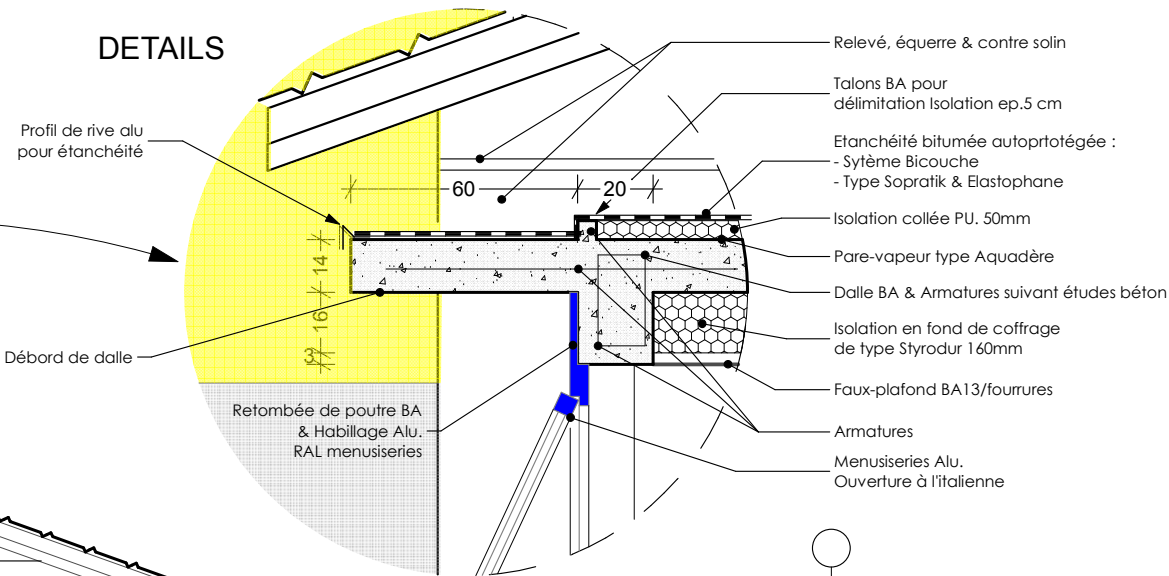


Plan de coupe / R+1

ech : 1/200° [0.5 cm par mètre]

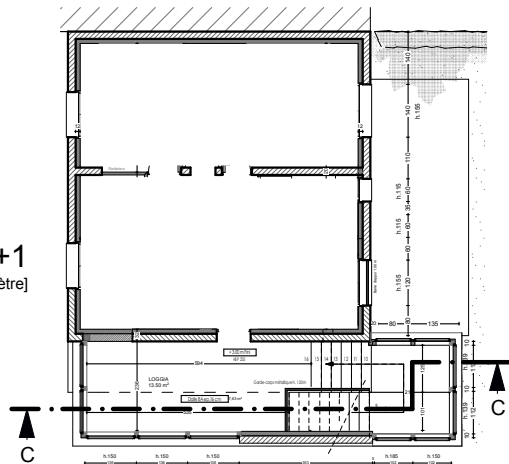

Plan de coupe / RdC

ech : 1/200° [0.5 cm par mètre]

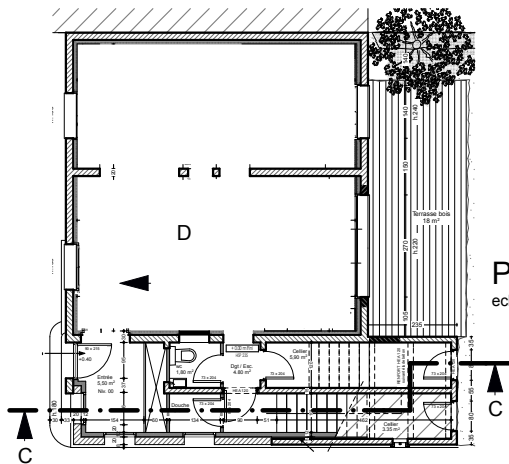

ech : 1/50° [2 cm par mètre]

